



PROJECT NO: 1411-00-01	HWY: STH 33	COUNTY: DODGE	PRELIMINARY PLANS	SHEET	E
------------------------	-------------	---------------	-------------------	-------	----------



PROJECT NO: 1411-00-01

HWY: STH 33

COUNTY: DODGE

PRELIMINARY PLANS

SHEET

E

FILE NAME : \\MSA-PS.COM\F\PROJECT\11\11190\11190010\CADD\C3D\14110001\EXHIBITS\PIM EXHIBIT.DWG
LAYOUT NAME - 02

PLOT DATE : 9/11/2024 2:34 PM



PLOT BY : ETHAN MORRISON

PLOT NAME :

PLOT SCALE : 1 IN:100 FT



WISDOT/CADD SHEET 44



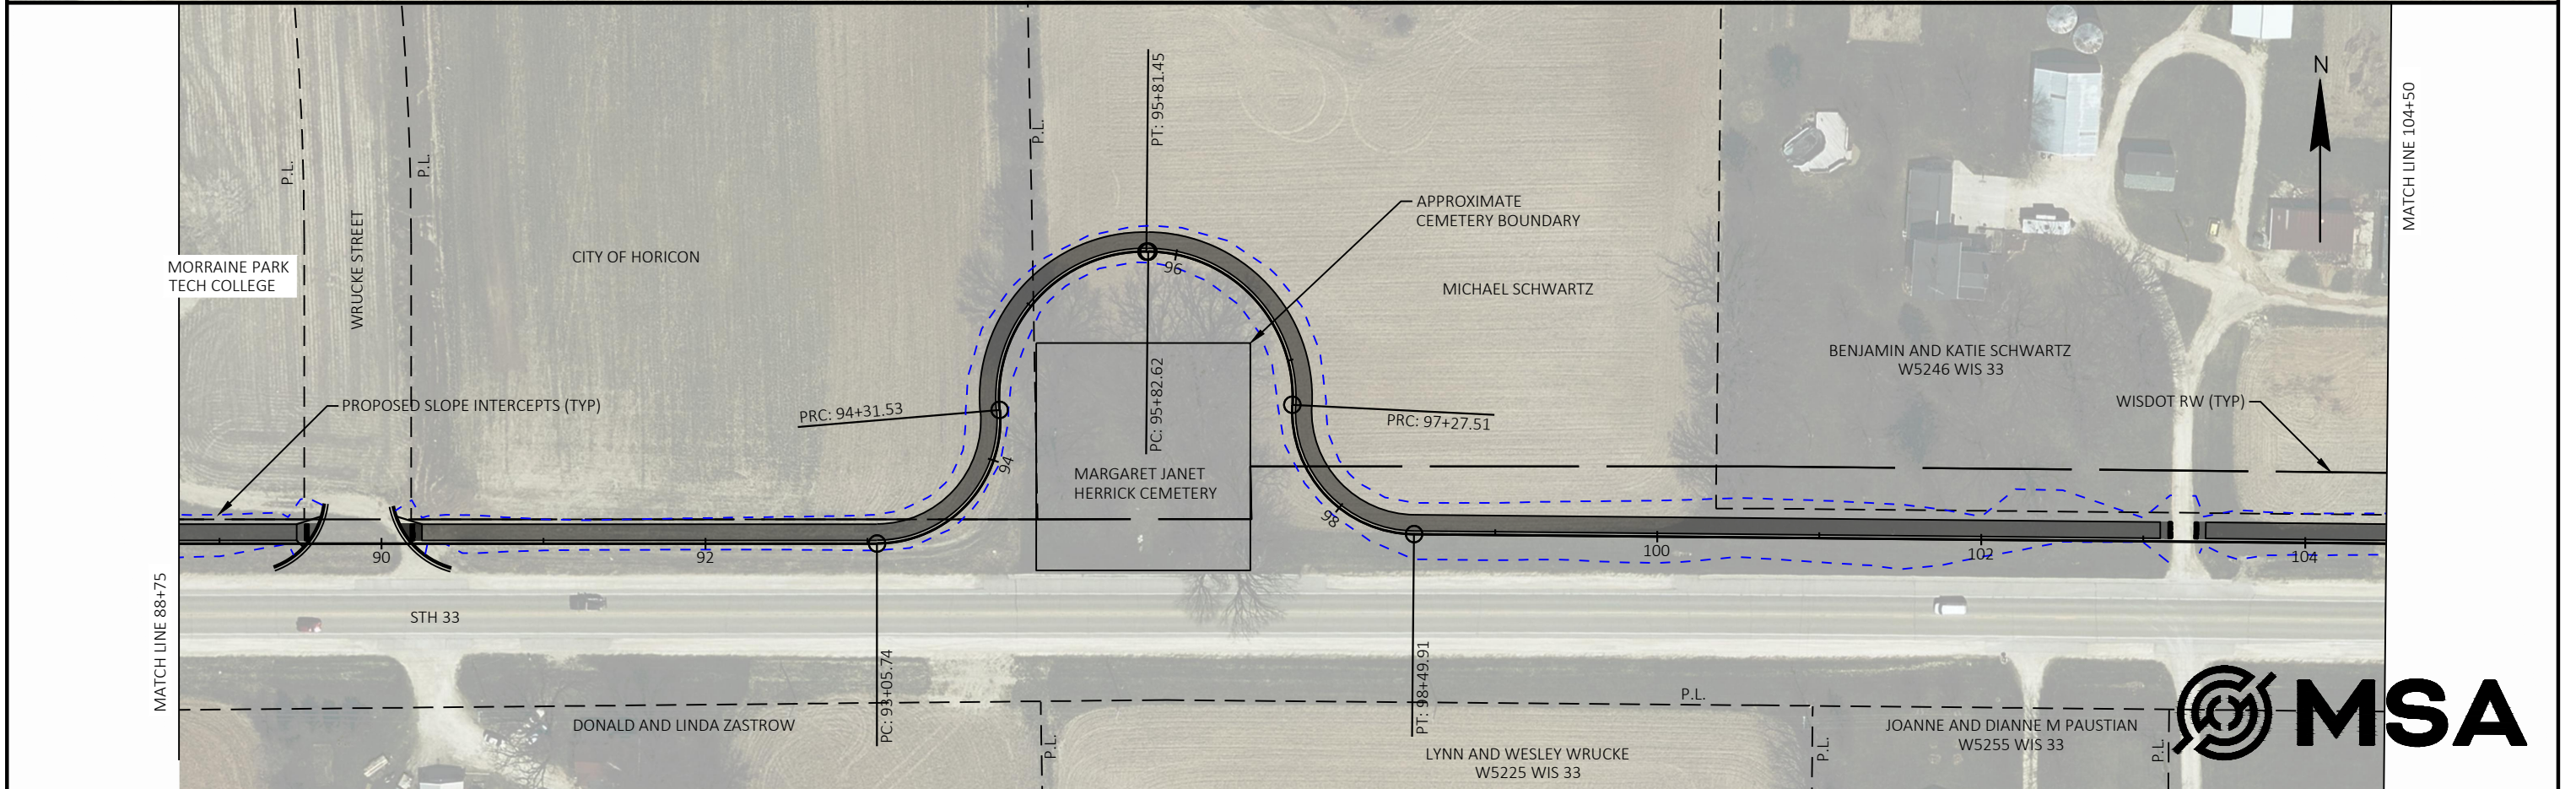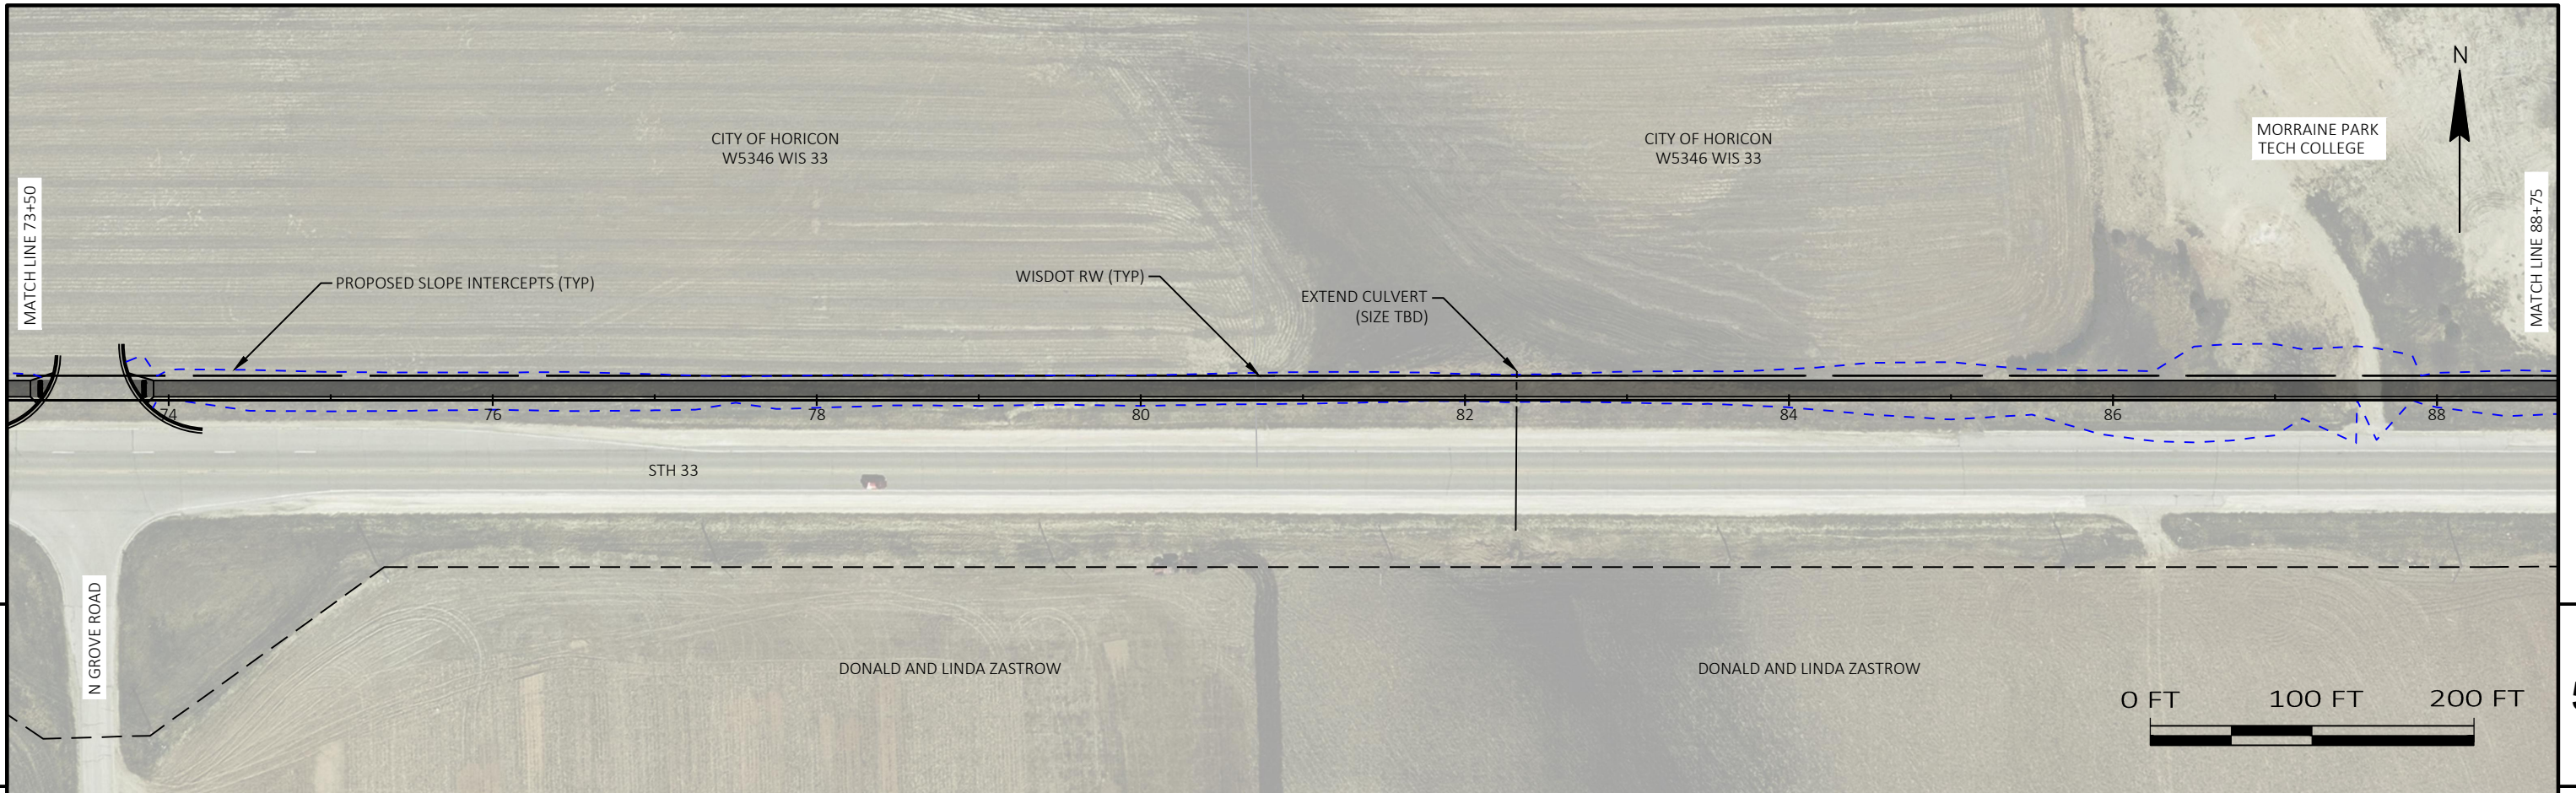

PROJECT NO: 1411-00-01	HWY: STH 33	COUNTY: DODGE	PRELIMINARY PLANS	SHEET	E
------------------------	-------------	---------------	-------------------	-------	---



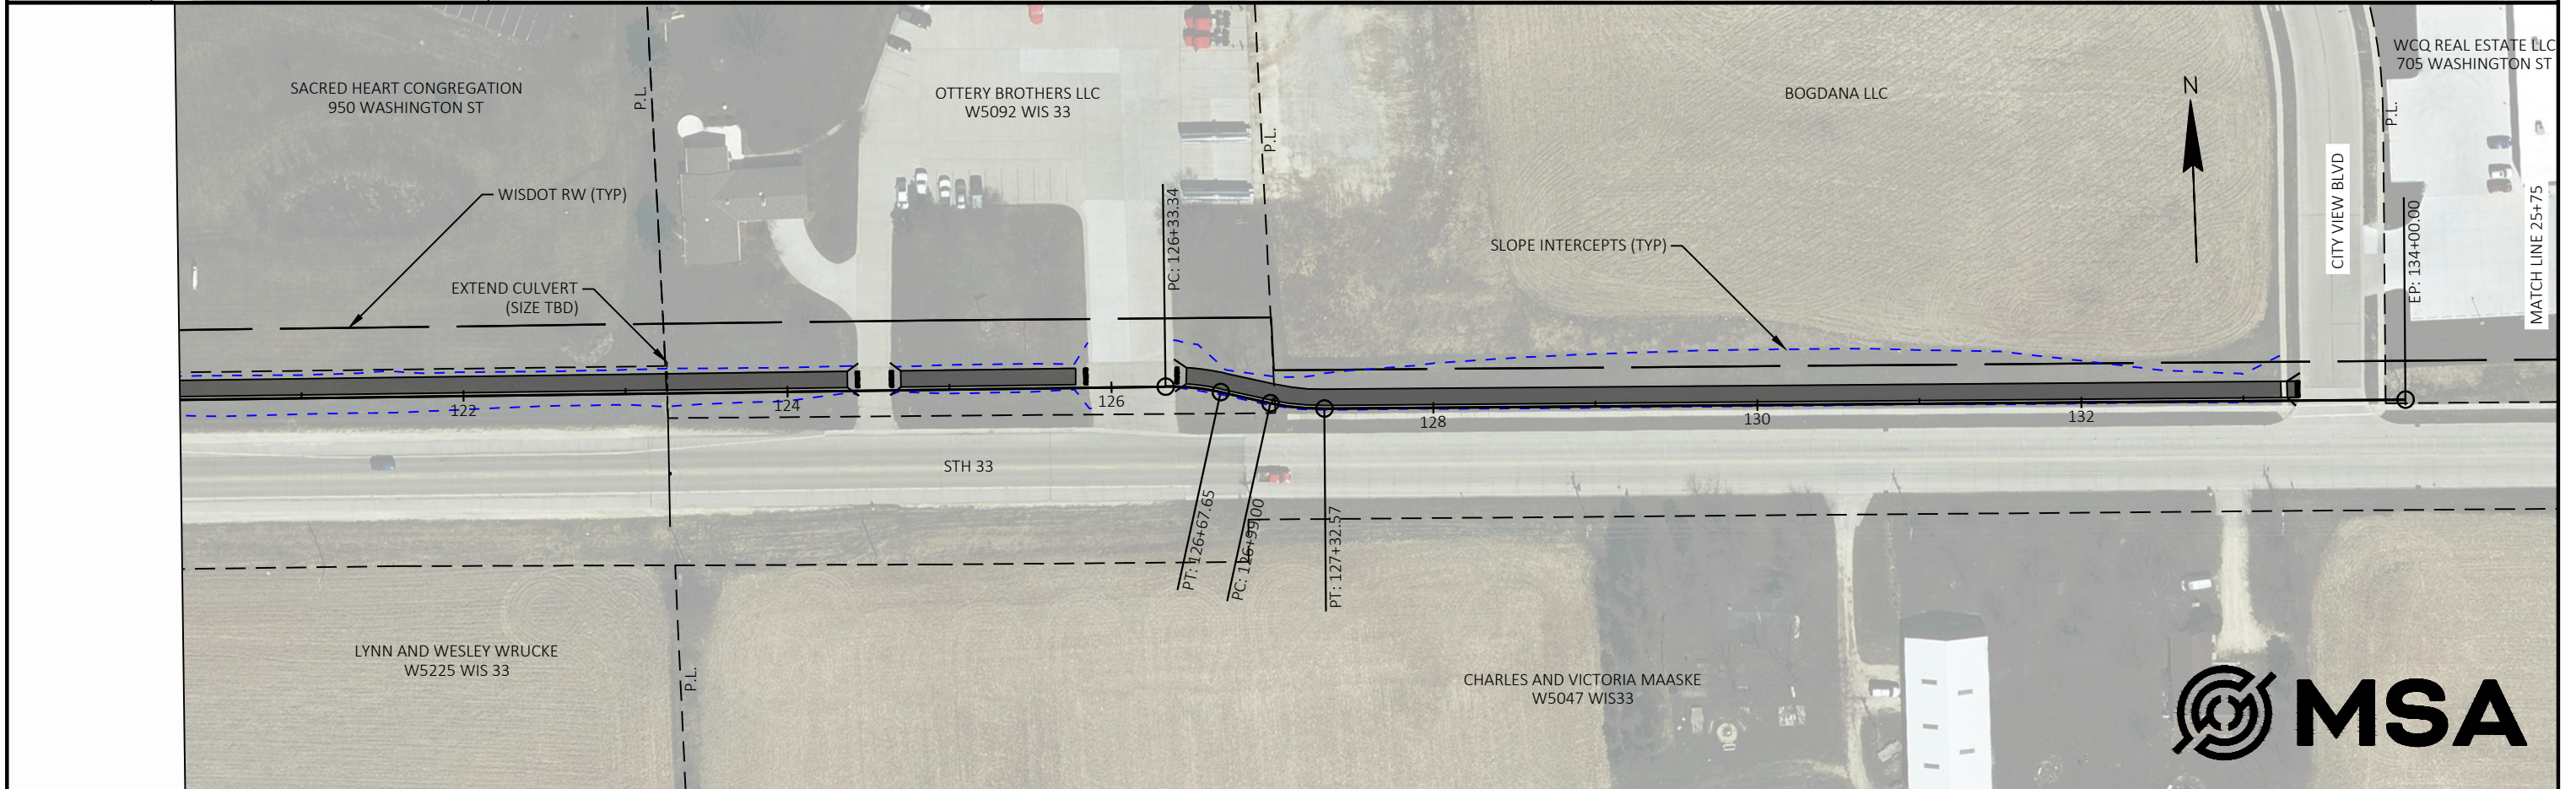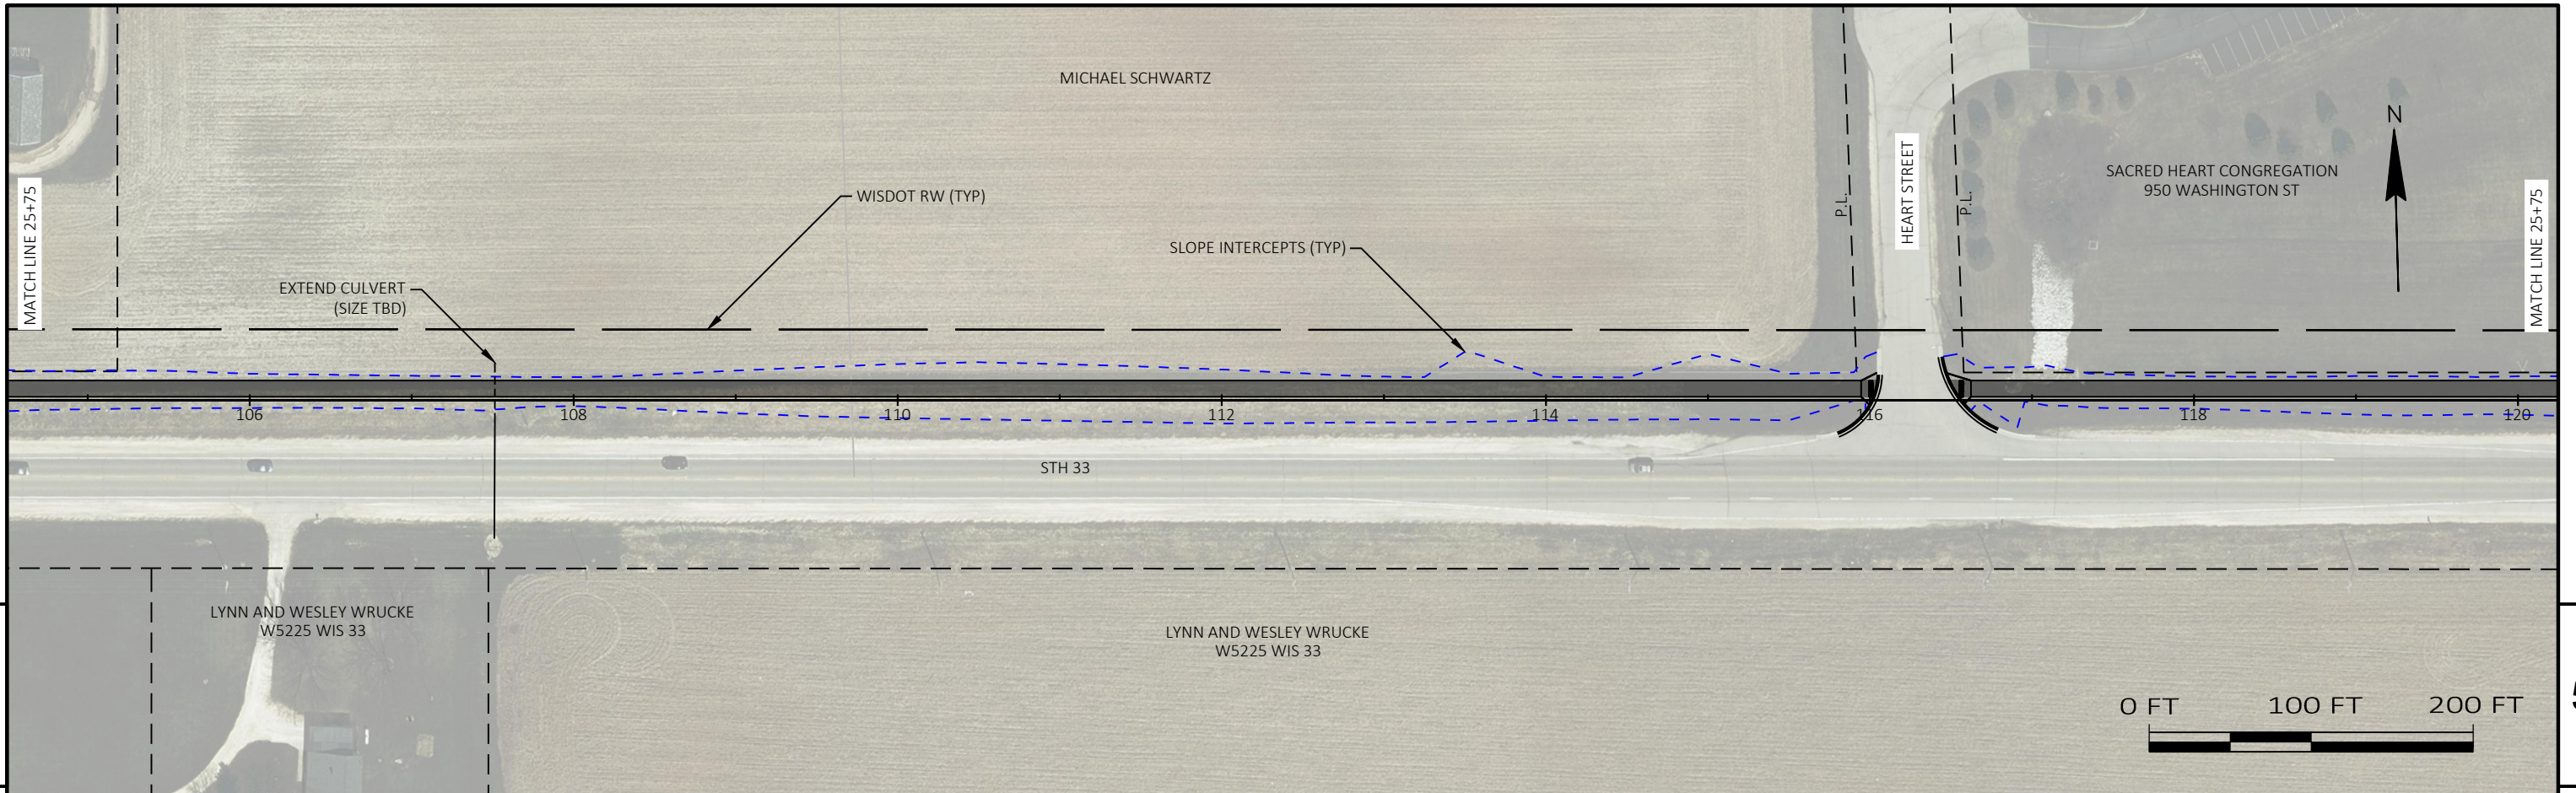

PROJECT NO: 1411-00-01	HWY: STH 33	COUNTY: DODGE	PRELIMINARY PLANS	SHEET	E
------------------------	-------------	---------------	-------------------	-------	----------

